


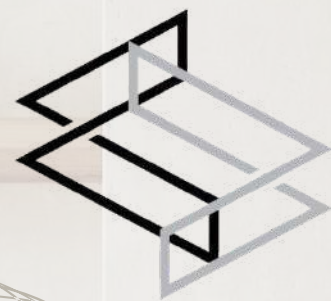

ETHEREAL SPACES

ELEGANCE REDEFINED | SPACES REIMAGINED

CREATIVE PORTFOLIO

INTERIOR DESIGN



CONTENT

ABOUT

COLOR PALLETTE


2D DRAWINGS

3D RENDERS

ONGOING SITE WORK

COMPLETED PROJECTS

CONTACT

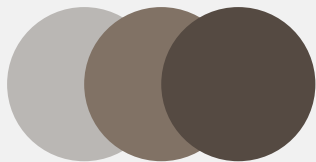

ABOUT US

We are passionate creators of extraordinary environments, dedicated to transforming spaces into timeless expressions of beauty, functionality, and personal style. Founded in Geneva, Ethereal Spaces emerged from a single, guiding belief: that architecture is not merely physical structure, but an emotional conduit.



We listen, we understand, and we translate dreams into tangible realities that exceed expectations. Through meticulous attention to detail, innovative solutions, and an unwavering commitment to excellence, we create spaces that are not just beautiful, but truly meaningful.

- *Modern aesthetic functional spaces*
- *Design enhances everyday living*
- *Natural materials used elegantly*
- *Warm tones with refined contrasts*





TAILORED COLOR PALETTES

We carefully select the perfect color palette for each client, ensuring harmony with their lifestyle, personality, and space. Every detail is customized to create a unique atmosphere that reflects individuality.

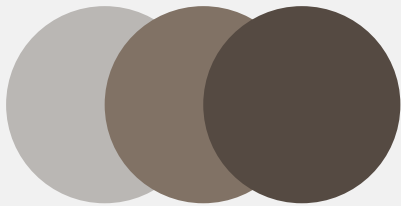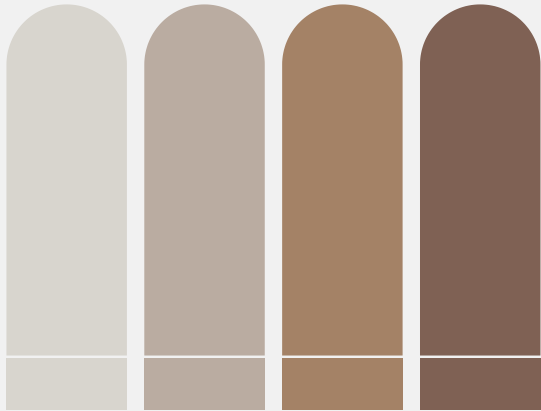

2D DRAWINGS

Exceptional interiors are not created by chance they are meticulously planned. Our detailed 2D drawings embody precision, technical expertise, and thoughtful planning, ensuring every space is executed with uncompromising accuracy and timeless elegance.

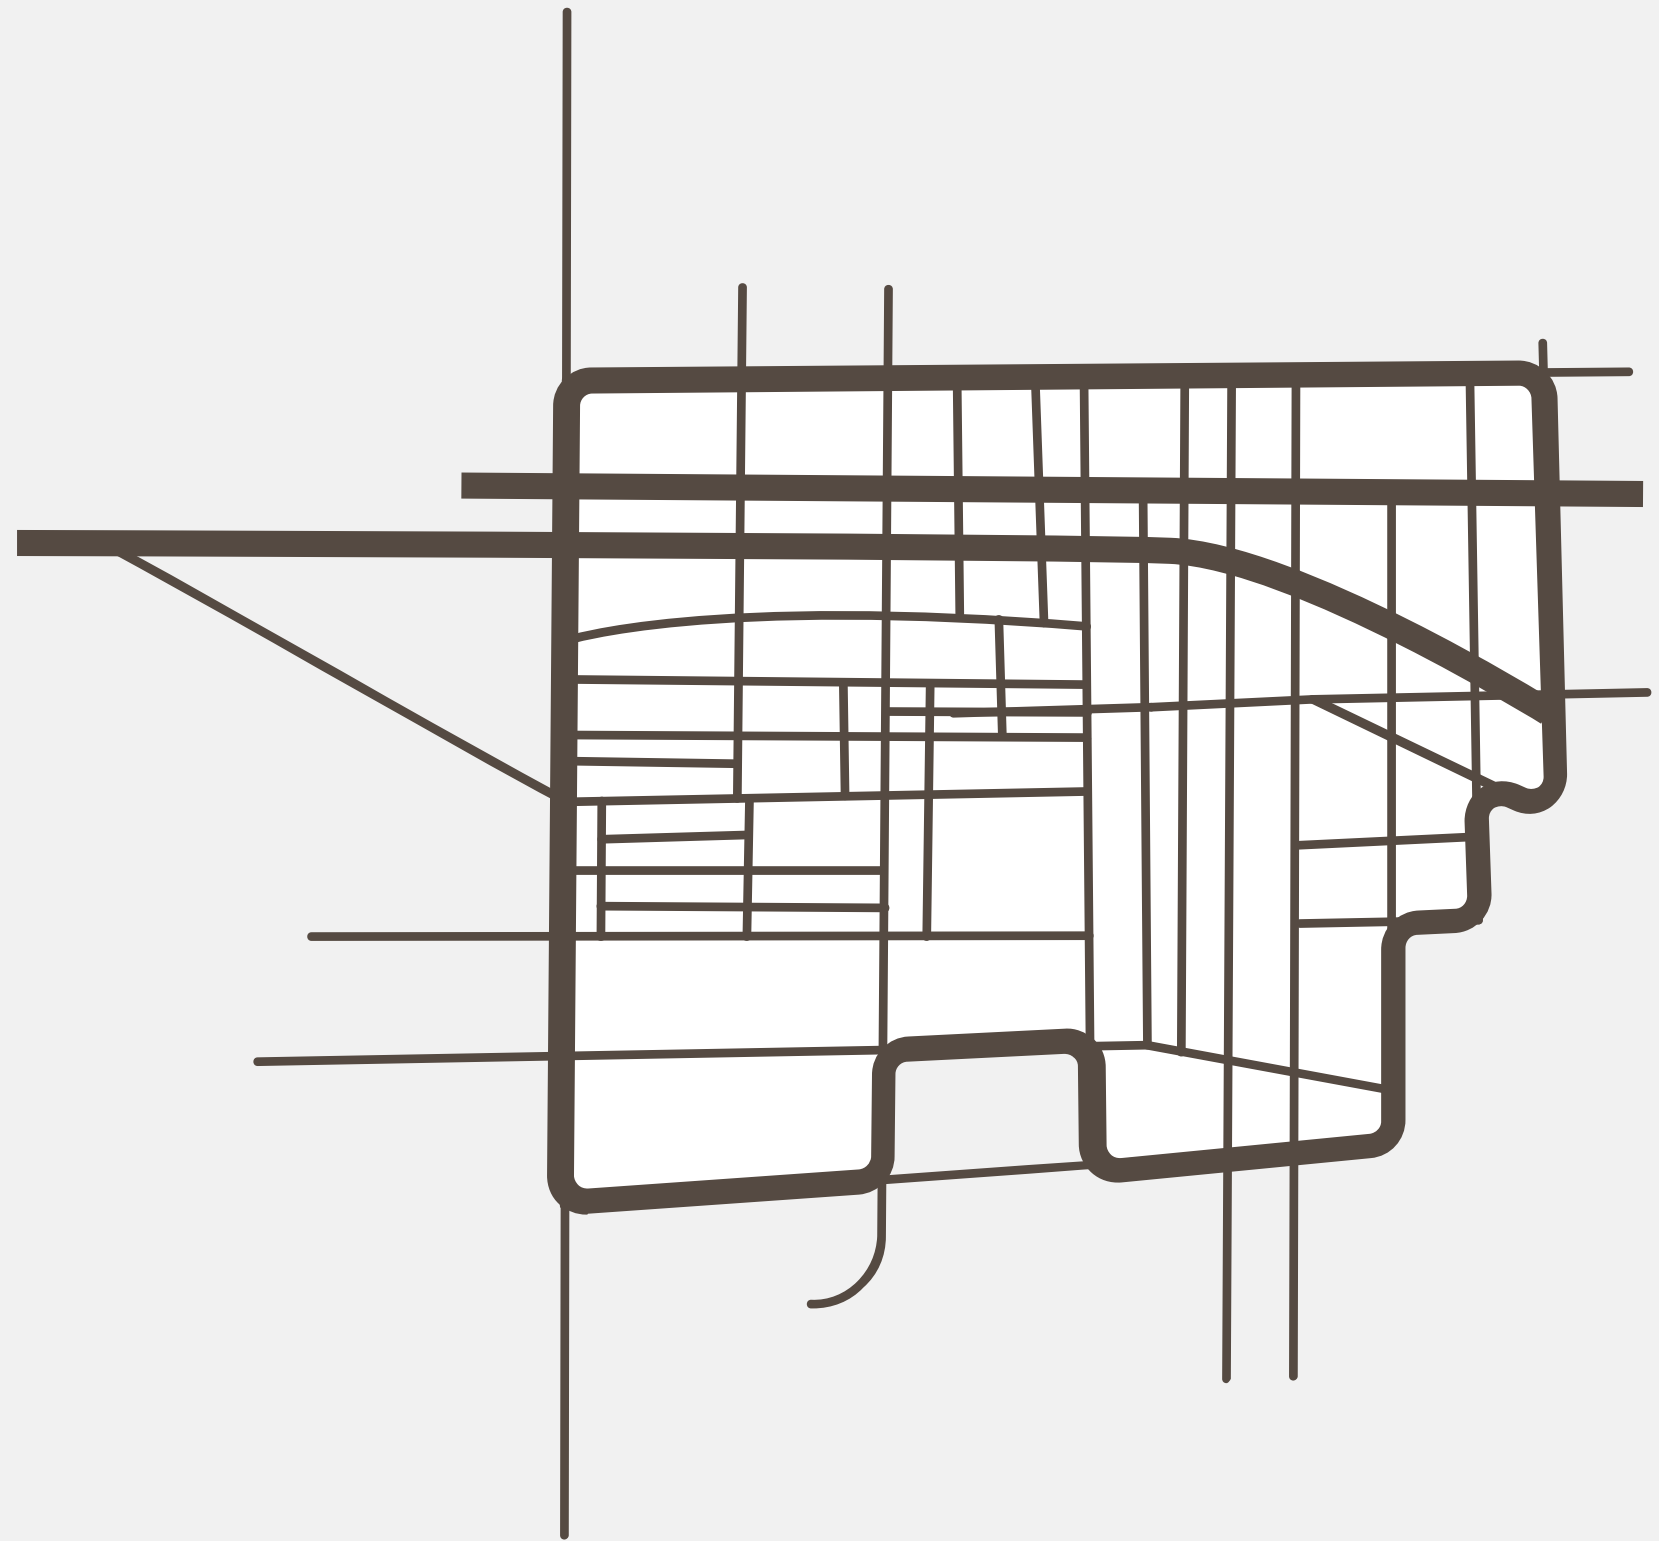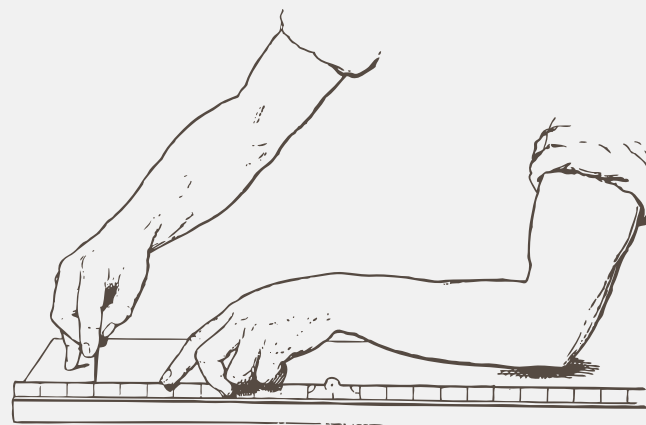



ELEVATION
SCALE - 1:25




MATERIAL & FINISHES



GENERAL NOTES

- ALL DIMENSIONS ARE IN FEET AND INCHES.
- DO NOT SCALE THE DRAWING.
- ALL FINISHES TO BE AS PER SELECTION.
- LED STRIP LIGHT TO BE CONCEALED.
- ALL PANELS TO BE FIXED ON 18MM PLYWOOD BASE.
- ALL ELECTRICAL POINTS TO BE TAKEN AS PER SITE.

LIGHTING DETAILS

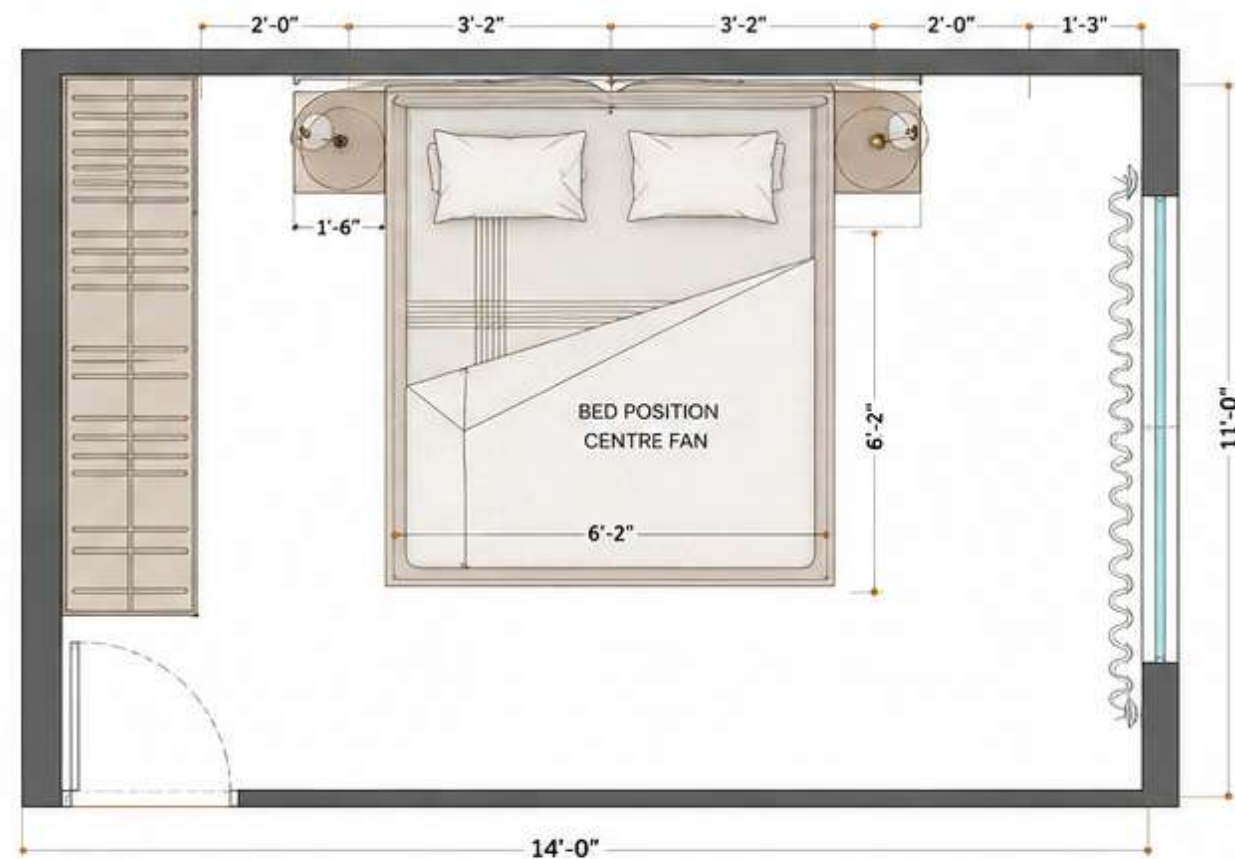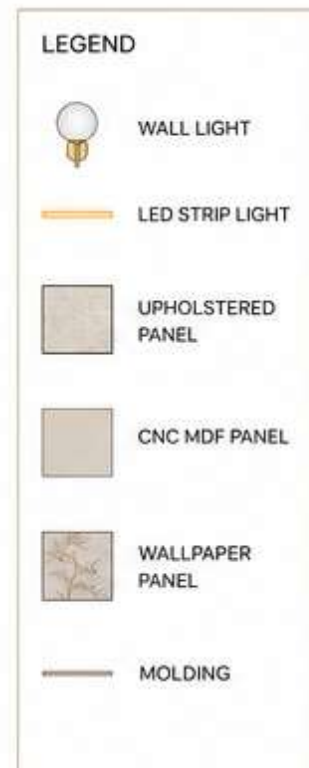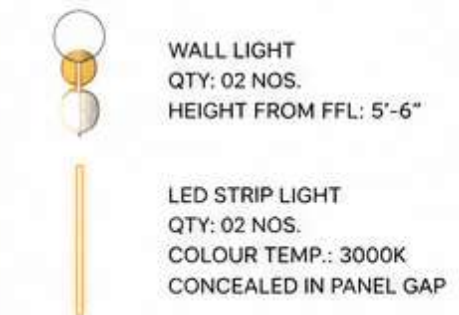

PLAN
SCALE - 1:25



3D IMAGE (FOR REFERENCE)

NOTE: 3D IMAGE IS INDICATIVE. ACTUAL COLOURS AND FINISHES MAY VARY.



LEGEND

- EXISTING WALL
- RCC COLUMN
- DOOR
- WINDOW / SLIDING DOOR
- ODU
- SERVICE SHAFT

GENERAL NOTES

- ALL DIMENSIONS ARE IN MILLIMETERS.
- DO NOT SCALE THE DRAWING.
- FOLLOW WRITTEN DIMENSIONS ONLY.
- ALL LEVELS TO BE CHECKED ON SITE.
- ANY DISCREPANCIES TO BE REPORTED TO DESIGNER.

AREA STATEMENT

BUILT-UP AREA (APPROX.)
XXXXX SQ.FT.


PROJECT
RESIDENTIAL APARTMENT

DRAWING TITLE
FLOOR PLAN

SCALE
1:50

DATE
MAY 2024

NOTE: THIS DRAWING IS FOR INTERIOR LAYOUT PURPOSE ONLY. FINAL DIMENSIONS TO BE VERIFIED ON SITE.

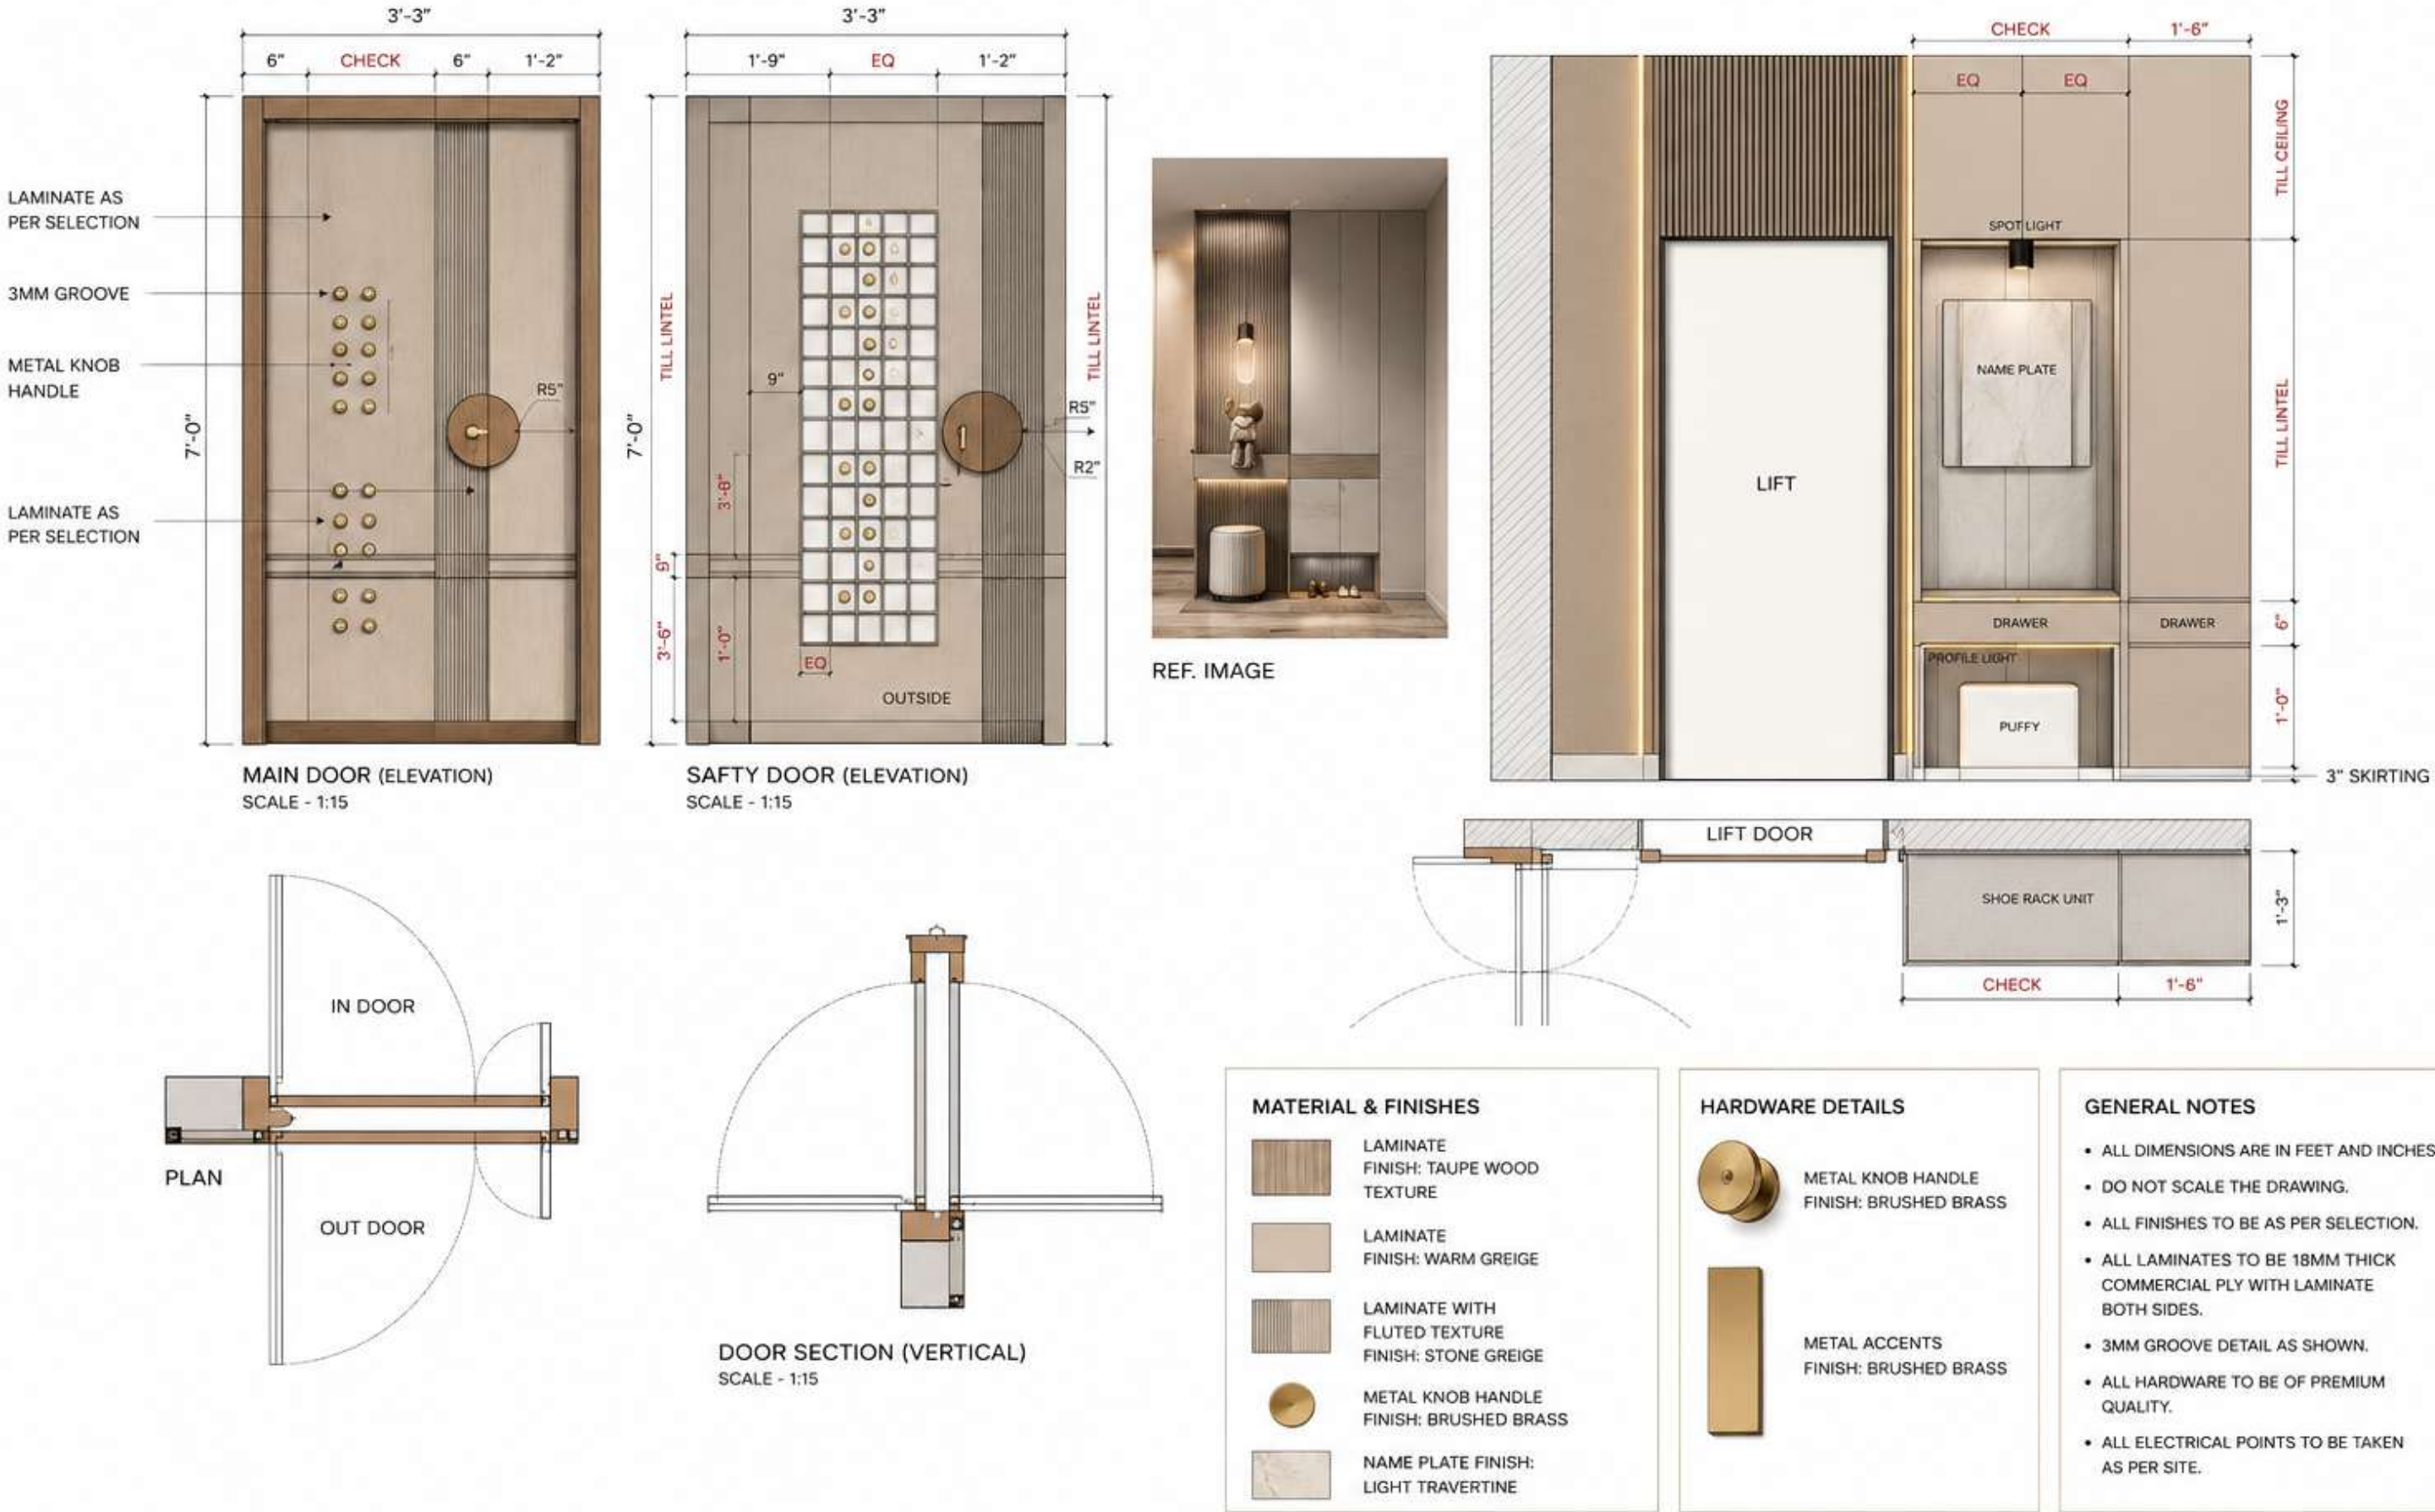


NOTE: ALL DESIGNS, DIMENSIONS AND MATERIALS ARE INDICATIVE. FINAL EXECUTION TO BE AS PER SITE CONDITION.



3D REFERENCE IMAGE 2




3D REFERENCE IMAGE 1

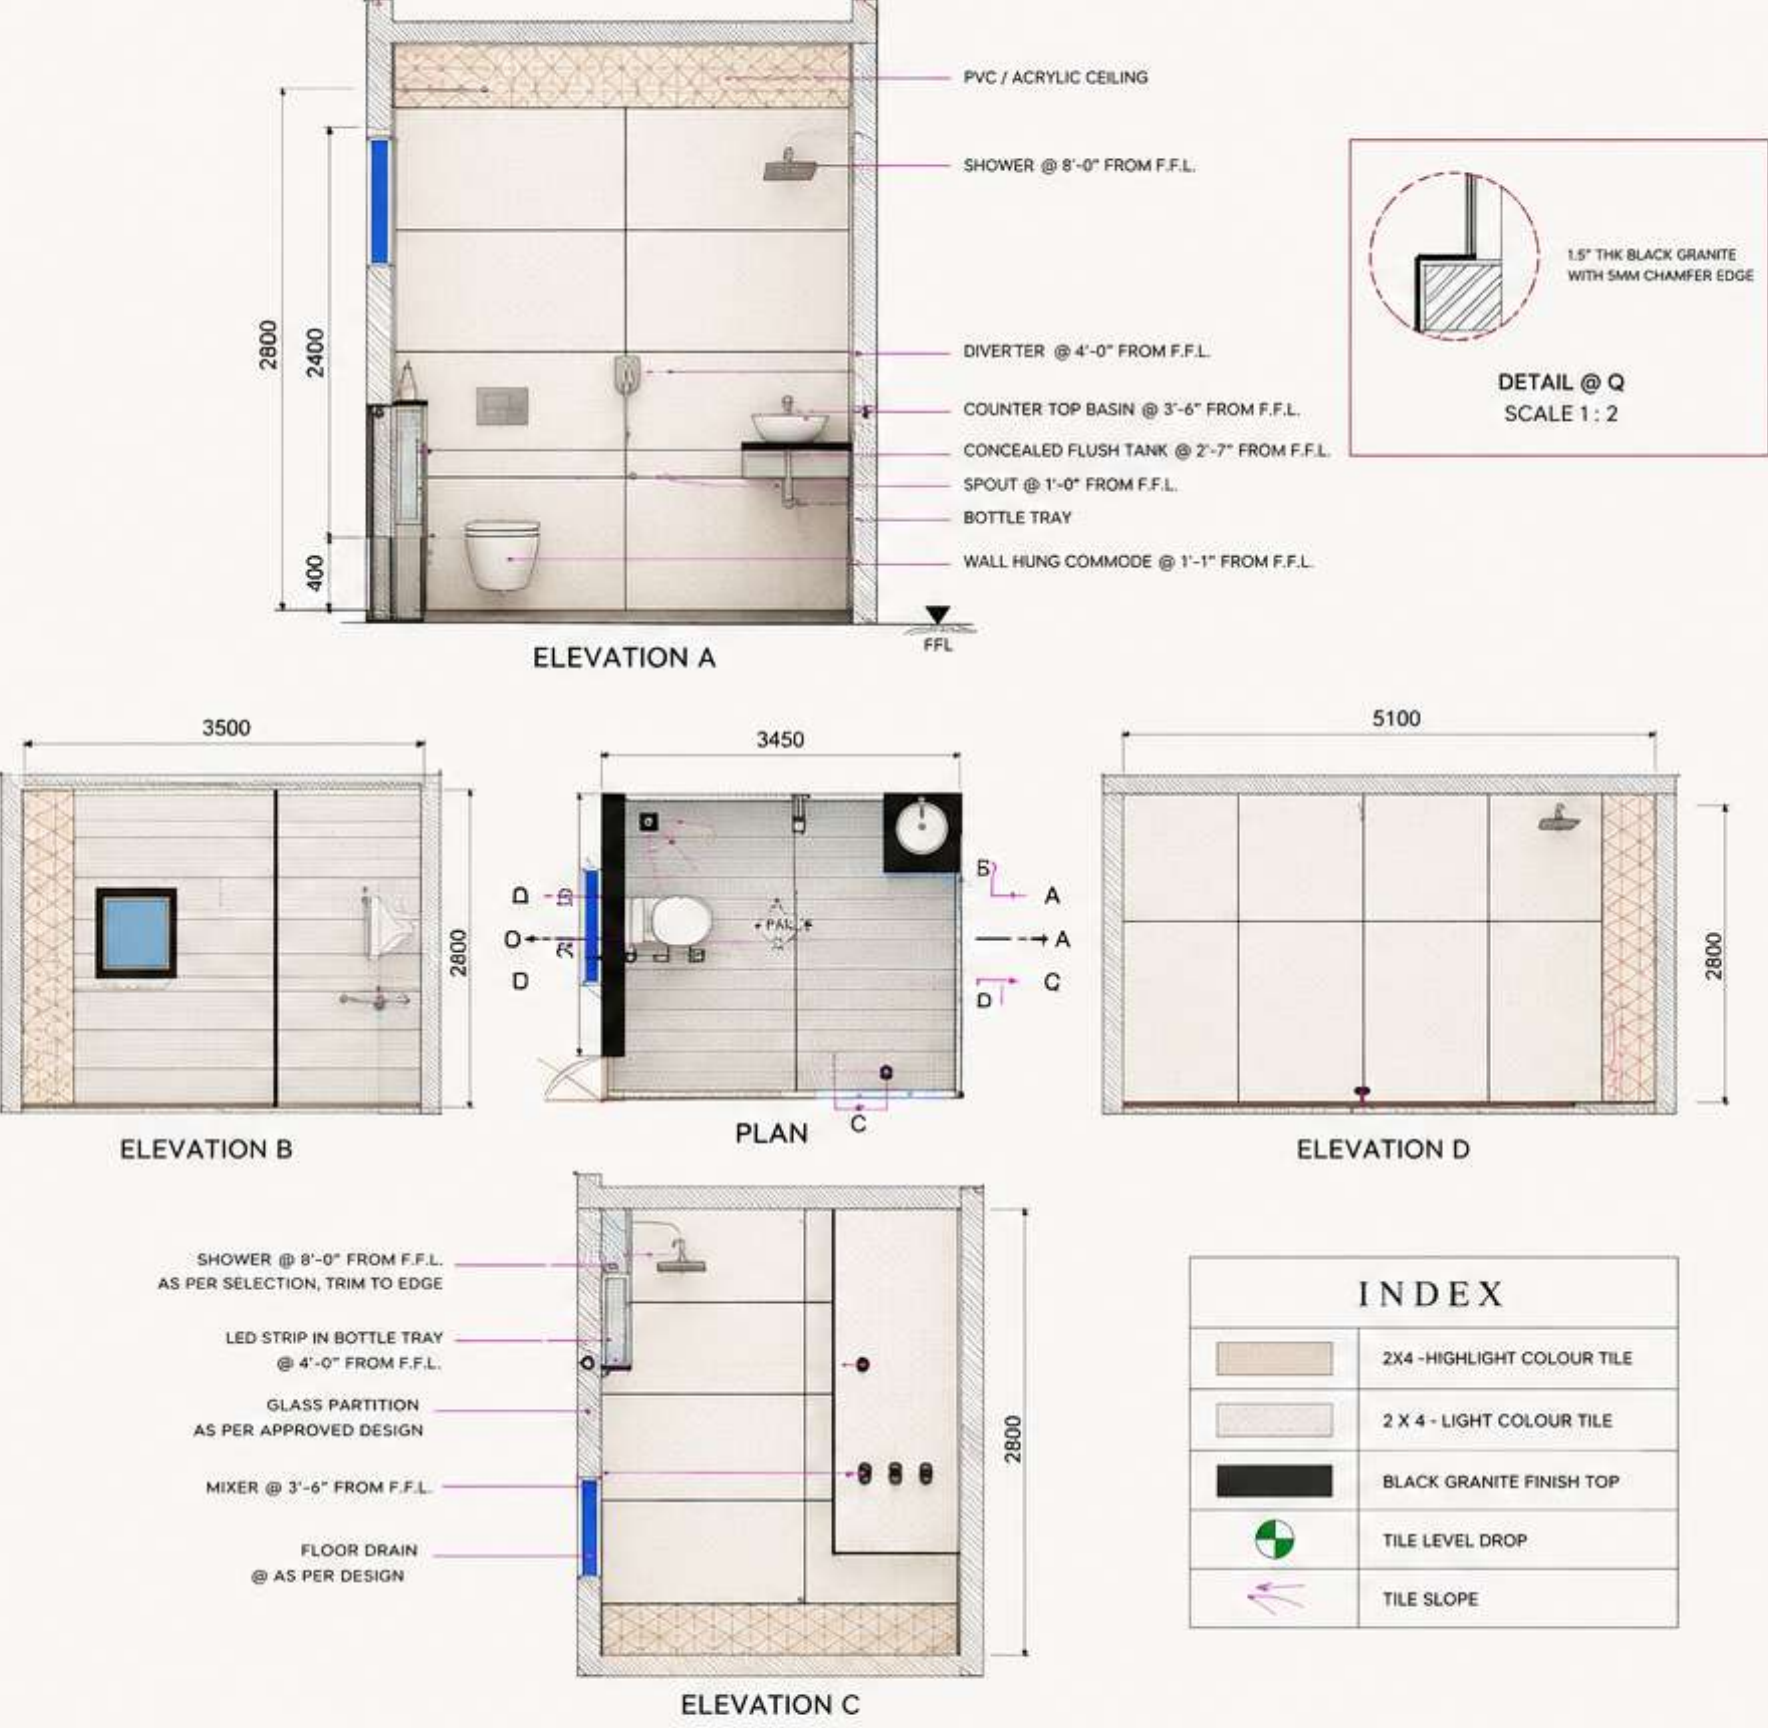

3D RENDERS

Every extraordinary interior deserves to be experienced before it is created. Our ultra-realistic 3D visualizations seamlessly blend creativity, precision, and architectural detail, offering an immersive journey through your future space with exceptional clarity and timeless elegance.

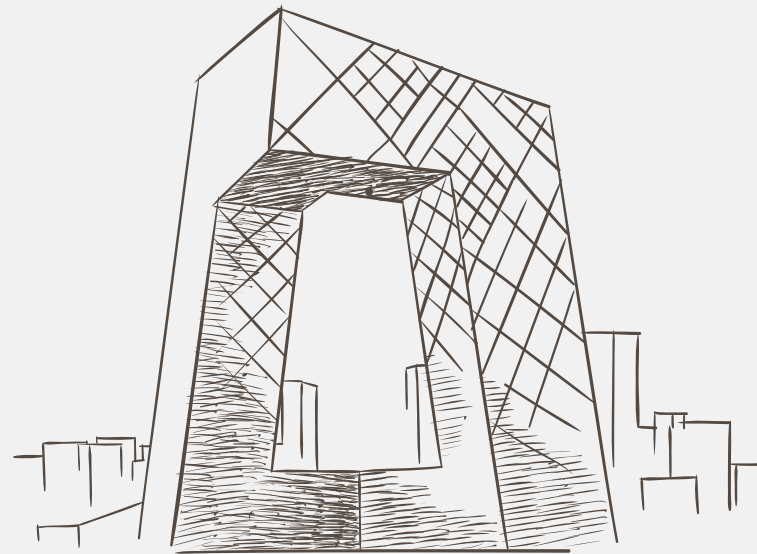

OPULENCE
&
ELEGANCE



ETHEREAL SPACES INTERIOR

Luxury interior featuring an open living and dining space. The design blends warm wood panelling, marble flooring, and soft neutral tones with gold accents and ambient cove lighting to create an elegant yet welcoming atmosphere.




TIMELESS WARMTH

A warm contemporary bedroom that blends rich wood textures with soft neutral tones to create a refined and inviting retreat. Clean-lined furniture, seamless storage, ambient cove lighting, and a minimalist TV unit enhance both functionality and elegance, while subtle décor elements add depth and sophistication for a timeless, luxurious living experience.

MINIMAL YET COZY

A serene contemporary bedroom designed with a soft neutral palette, clean lines, and subtle organic accents to create a calm and luxurious atmosphere. The statement upholstered headboard with botanical detailing, warm wood finishes, and layered lighting bring depth and elegance, while the minimalist furniture and thoughtfully curated décor ensure a timeless, clutter-free aesthetic focused on comfort and sophistication.



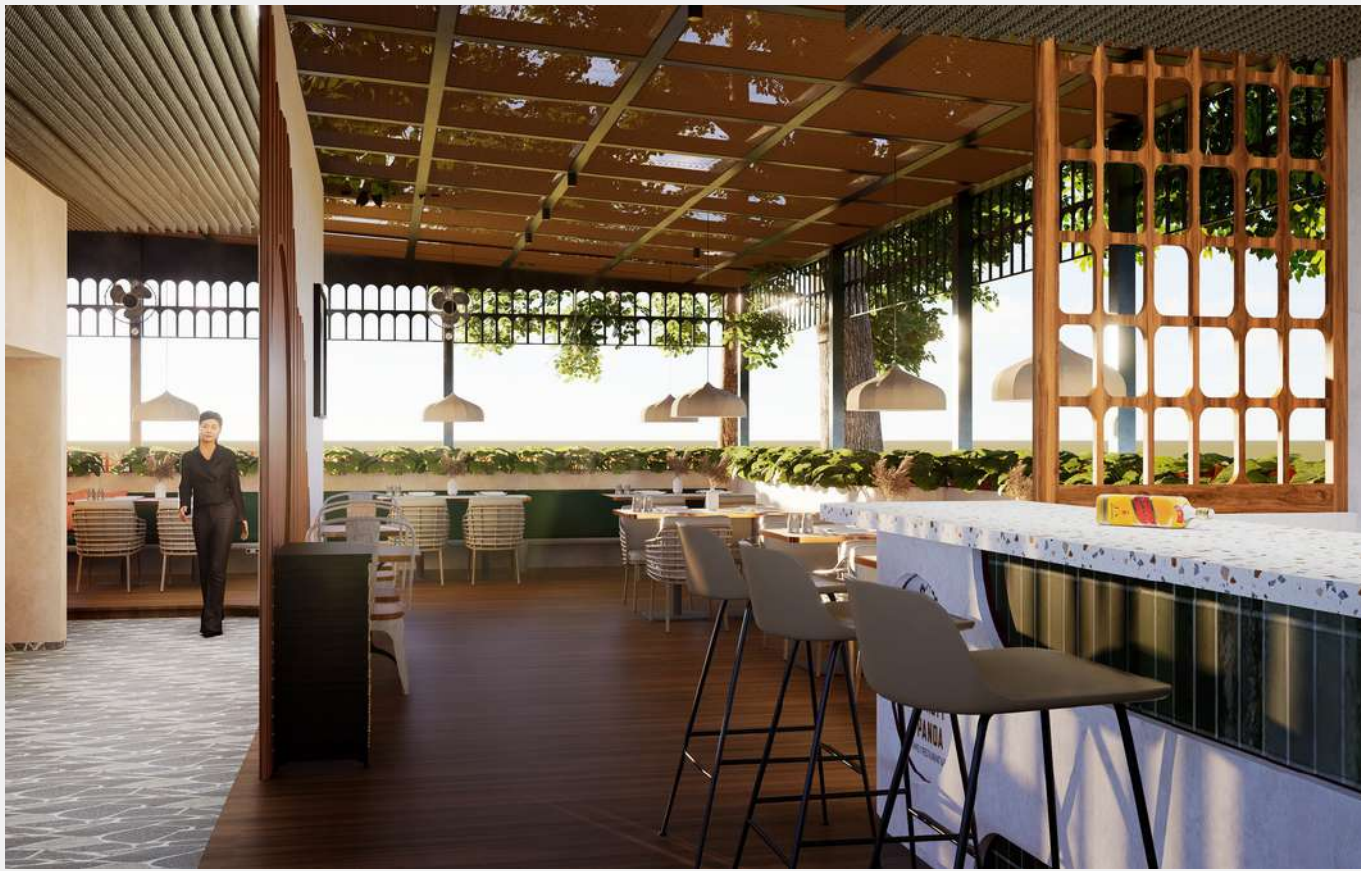

URBAN RETREAT

A harmonious fusion of natural textures, open planning, and ambient lighting creates a dining environment that is elegant, welcoming, and memorable. The design balances functionality with warmth to elevate every shared moment.


THE ELEGANT DRINK



PACE & BALANCE

The design is born from clean geometry, deep tones, and subtle light. Every detail is crafted to highlight stillness and refinement.

ETHEREAL SPACES INTERIOR

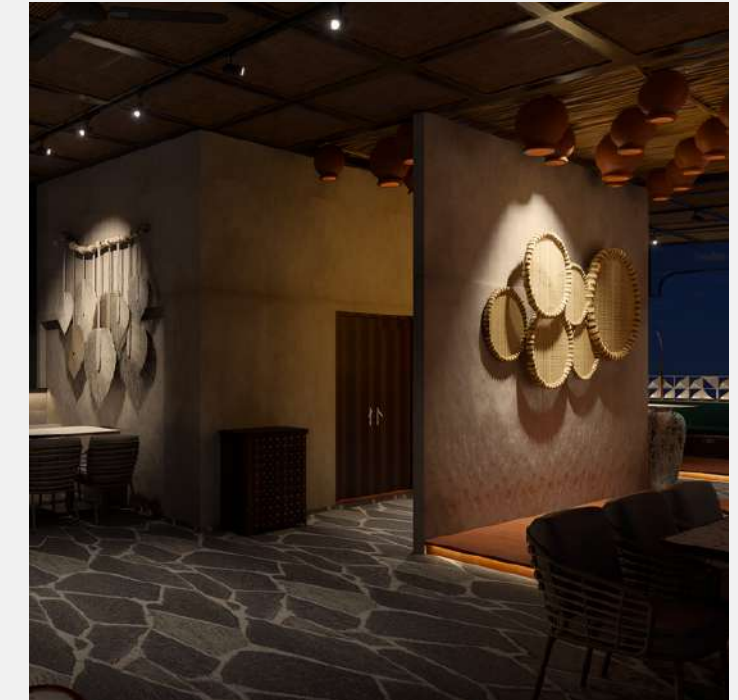

This atmosphere creates a dialogue between light and shadow, where calmness and sophistication merge into timeless harmony.



THE TRUE RHYTHM

Where simplicity becomes the ultimate expression of luxury.

ETHEREAL SPACES INTERIOR



Designed with a restrained monochrome palette, this bedroom showcases the perfect balance of texture, proportion, and light. Every detail has been thoughtfully curated to create a refined, luxurious, and inviting personal sanctuary.



REFINED COMFORT

ETHEREAL SPACES INTERIOR

A contemporary living space that embraces clean lines, warm neutral tones, and layered lighting to create a calm yet luxurious ambiance. Thoughtfully composed materials, refined details, and balanced proportions deliver a timeless design that feels both elegant and inviting.





THE DRAMATIC VIBE

A bold monochrome washroom that blends dramatic marble textures with striking geometric patterns to create a refined, contemporary space. Carefully balanced materials, lighting, and clean detailing deliver a luxurious atmosphere with timeless sophistication.

Geometric luxe
monochrome design
that blends with
timeless contrast.

ETHEREAL SPACES INTERIOR







THE CALMING HABITAT

Simple and clean proportion keeps this washroom look more refreshing and calming.



ONGOING SITE WORK

Every extraordinary interior deserves to be experienced before it is created. Our ultra-realistic 3D visualizations seamlessly blend creativity, precision, and architectural detail, offering an immersive journey through your future space with exceptional clarity and timeless elegance.

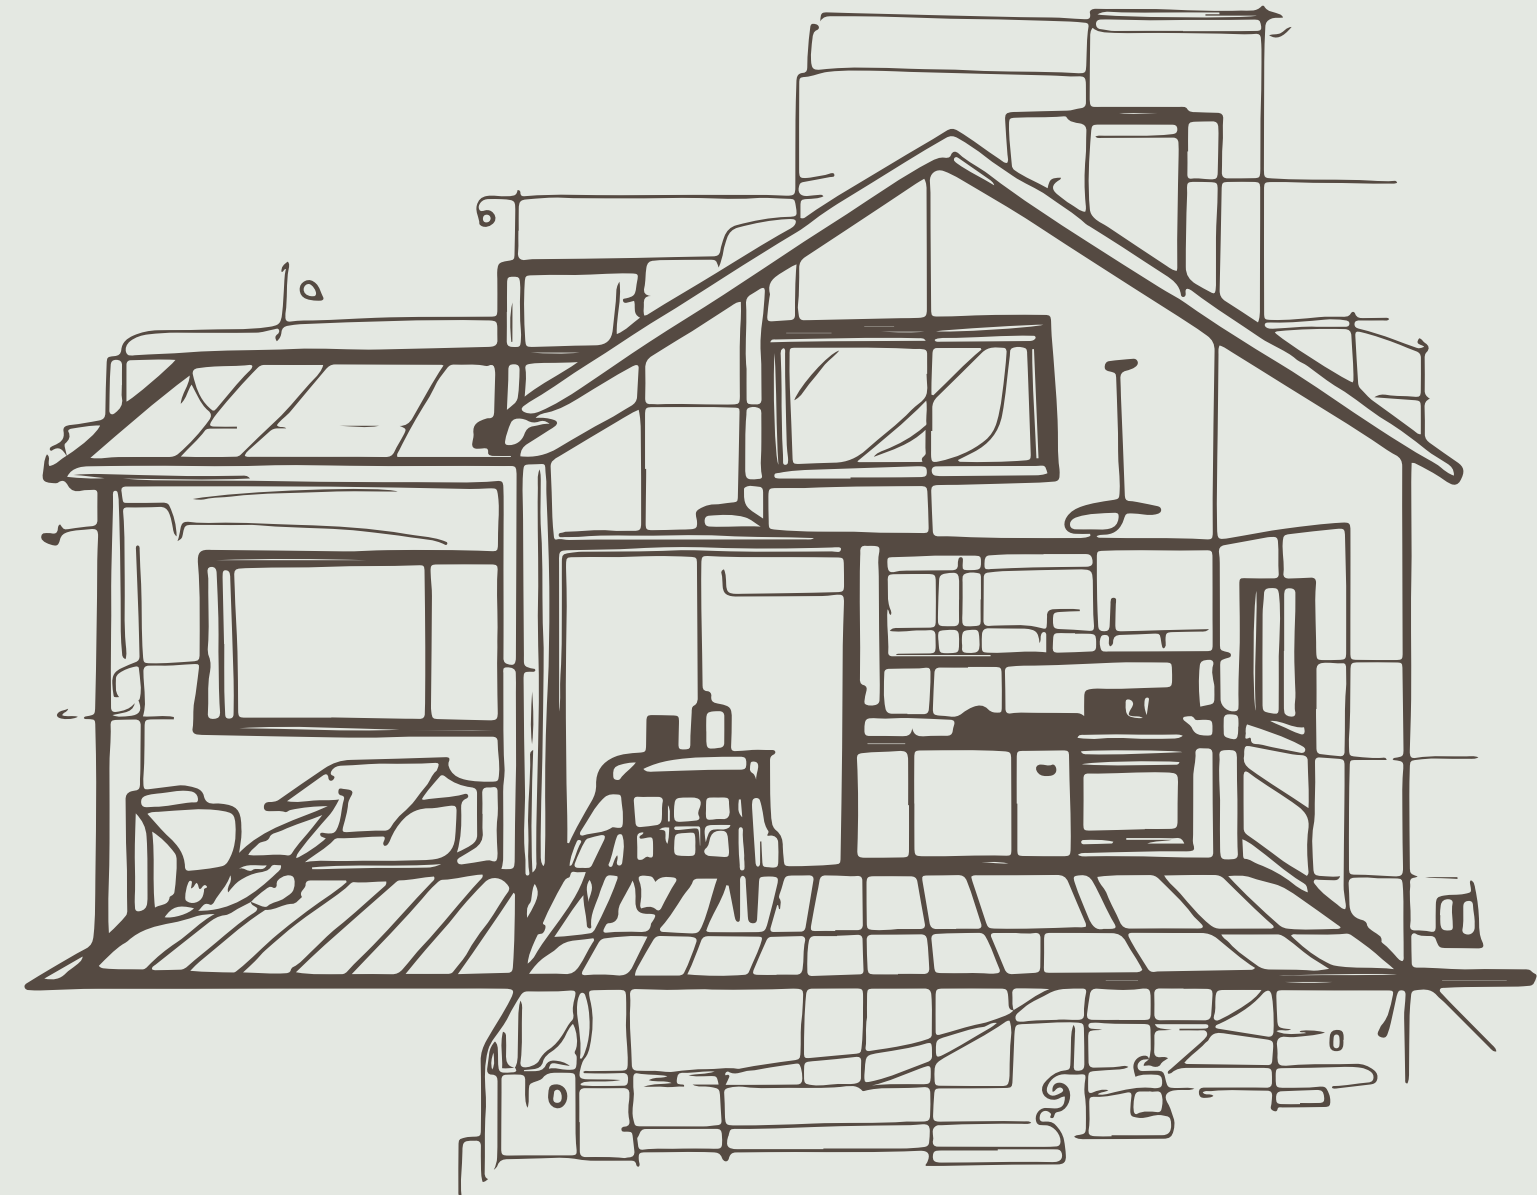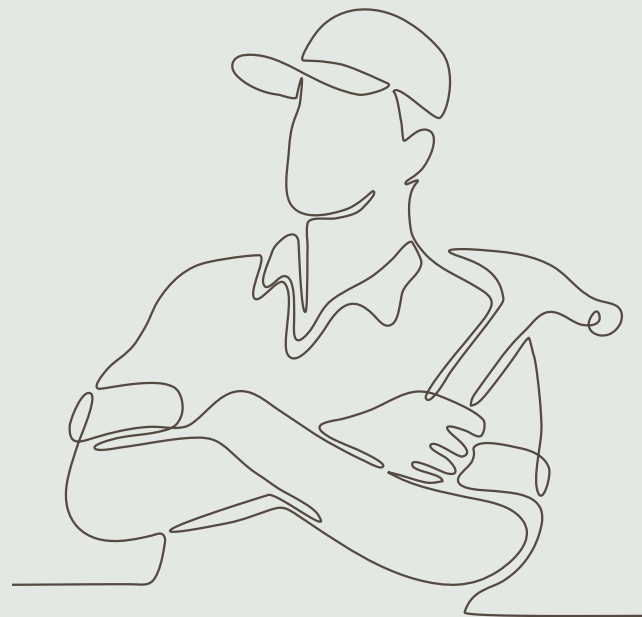



ETHEREAL SPACES INTERIOR



ETHEREAL SPACES INTERIOR





ETHEREAL SPACES INTERIOR


COMPLETED PROJECTS

Our completed projects reflect a seamless blend of creativity, functionality, and timeless design. From carefully planned layouts to meticulously curated materials and refined finishes, each space is thoughtfully crafted to enhance the way people live, work, and experience their surroundings. Every project stands as a testament to our commitment to quality, precision, and enduring elegance.



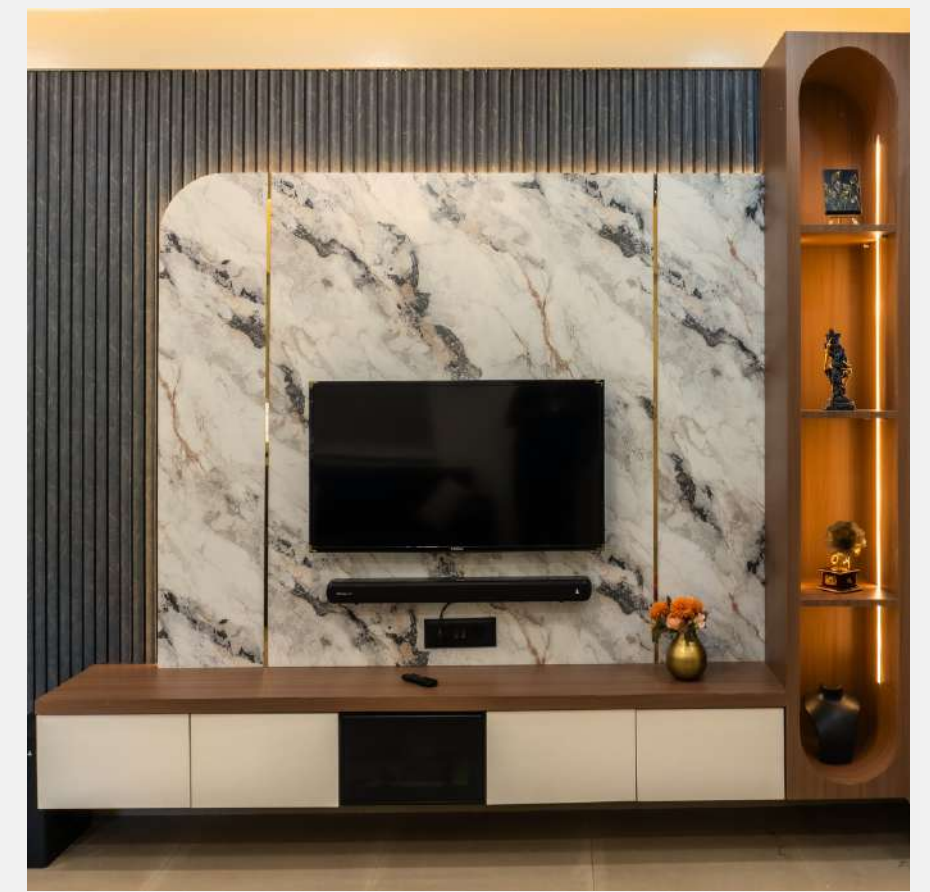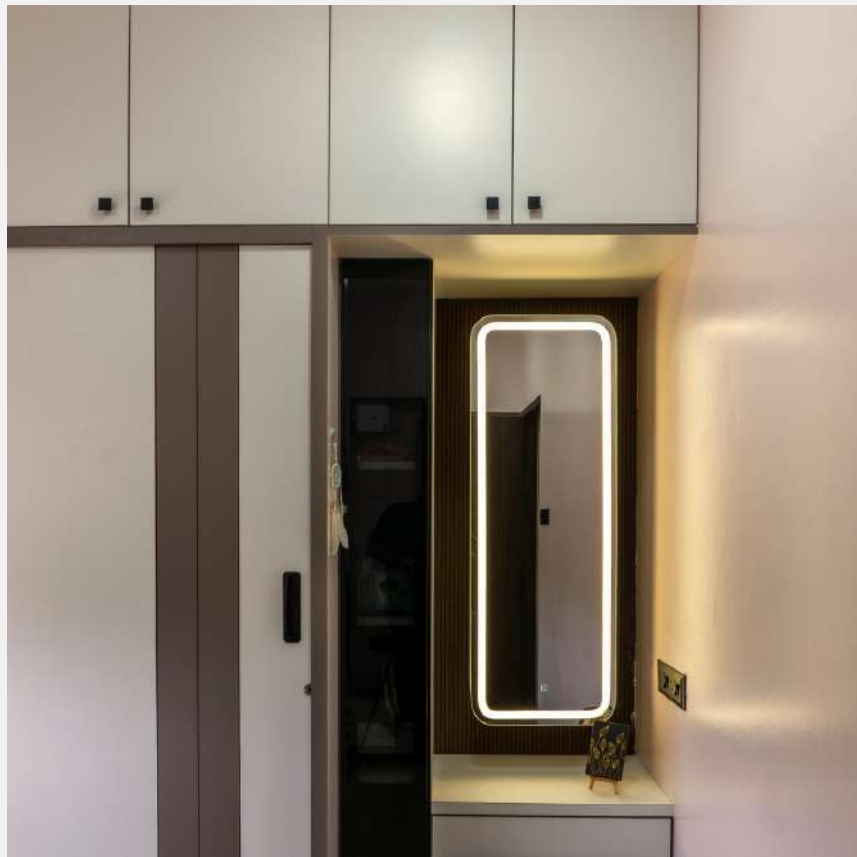


ETHEREAL SPACES INTERIOR

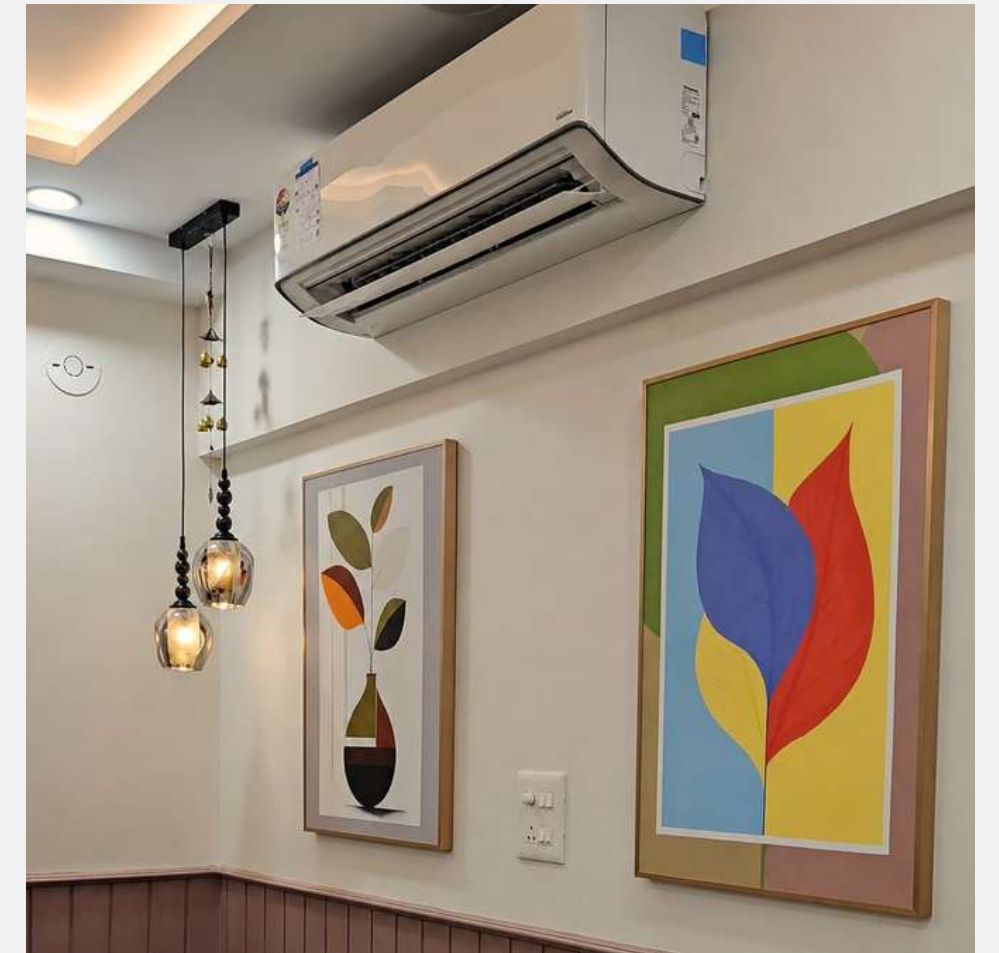

ETHEREAL SPACES INTERIOR



ETHEREAL SPACES INTERIOR

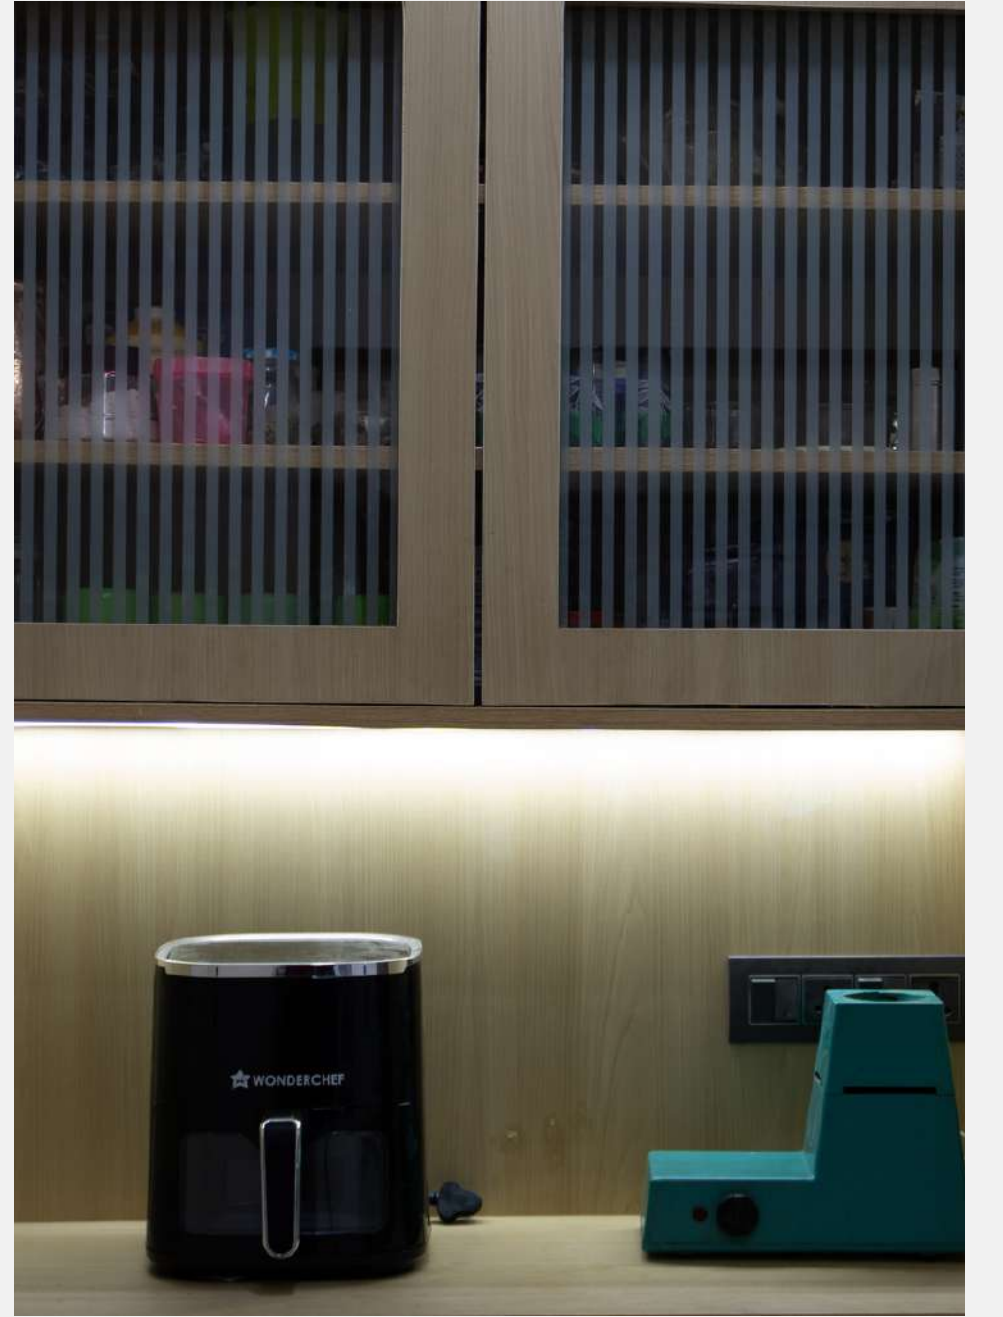

ETHEREAL SPACES INTERIOR



ETHEREAL SPACES INTERIOR





ETHEREAL SPACES INTERIOR

ETHEREAL SPACES

CONTACT US

www.etherealspaces.design

[+91 8485857626](tel:+918485857626)

spaces.ethereal@gmail.com